


4. SZ. LAKÁS ALAPRAJZ M 1:50

45 // 3,10 10 // 1,60 30 // 3,50 45 //



LAKÁS 4.
61,79 m²

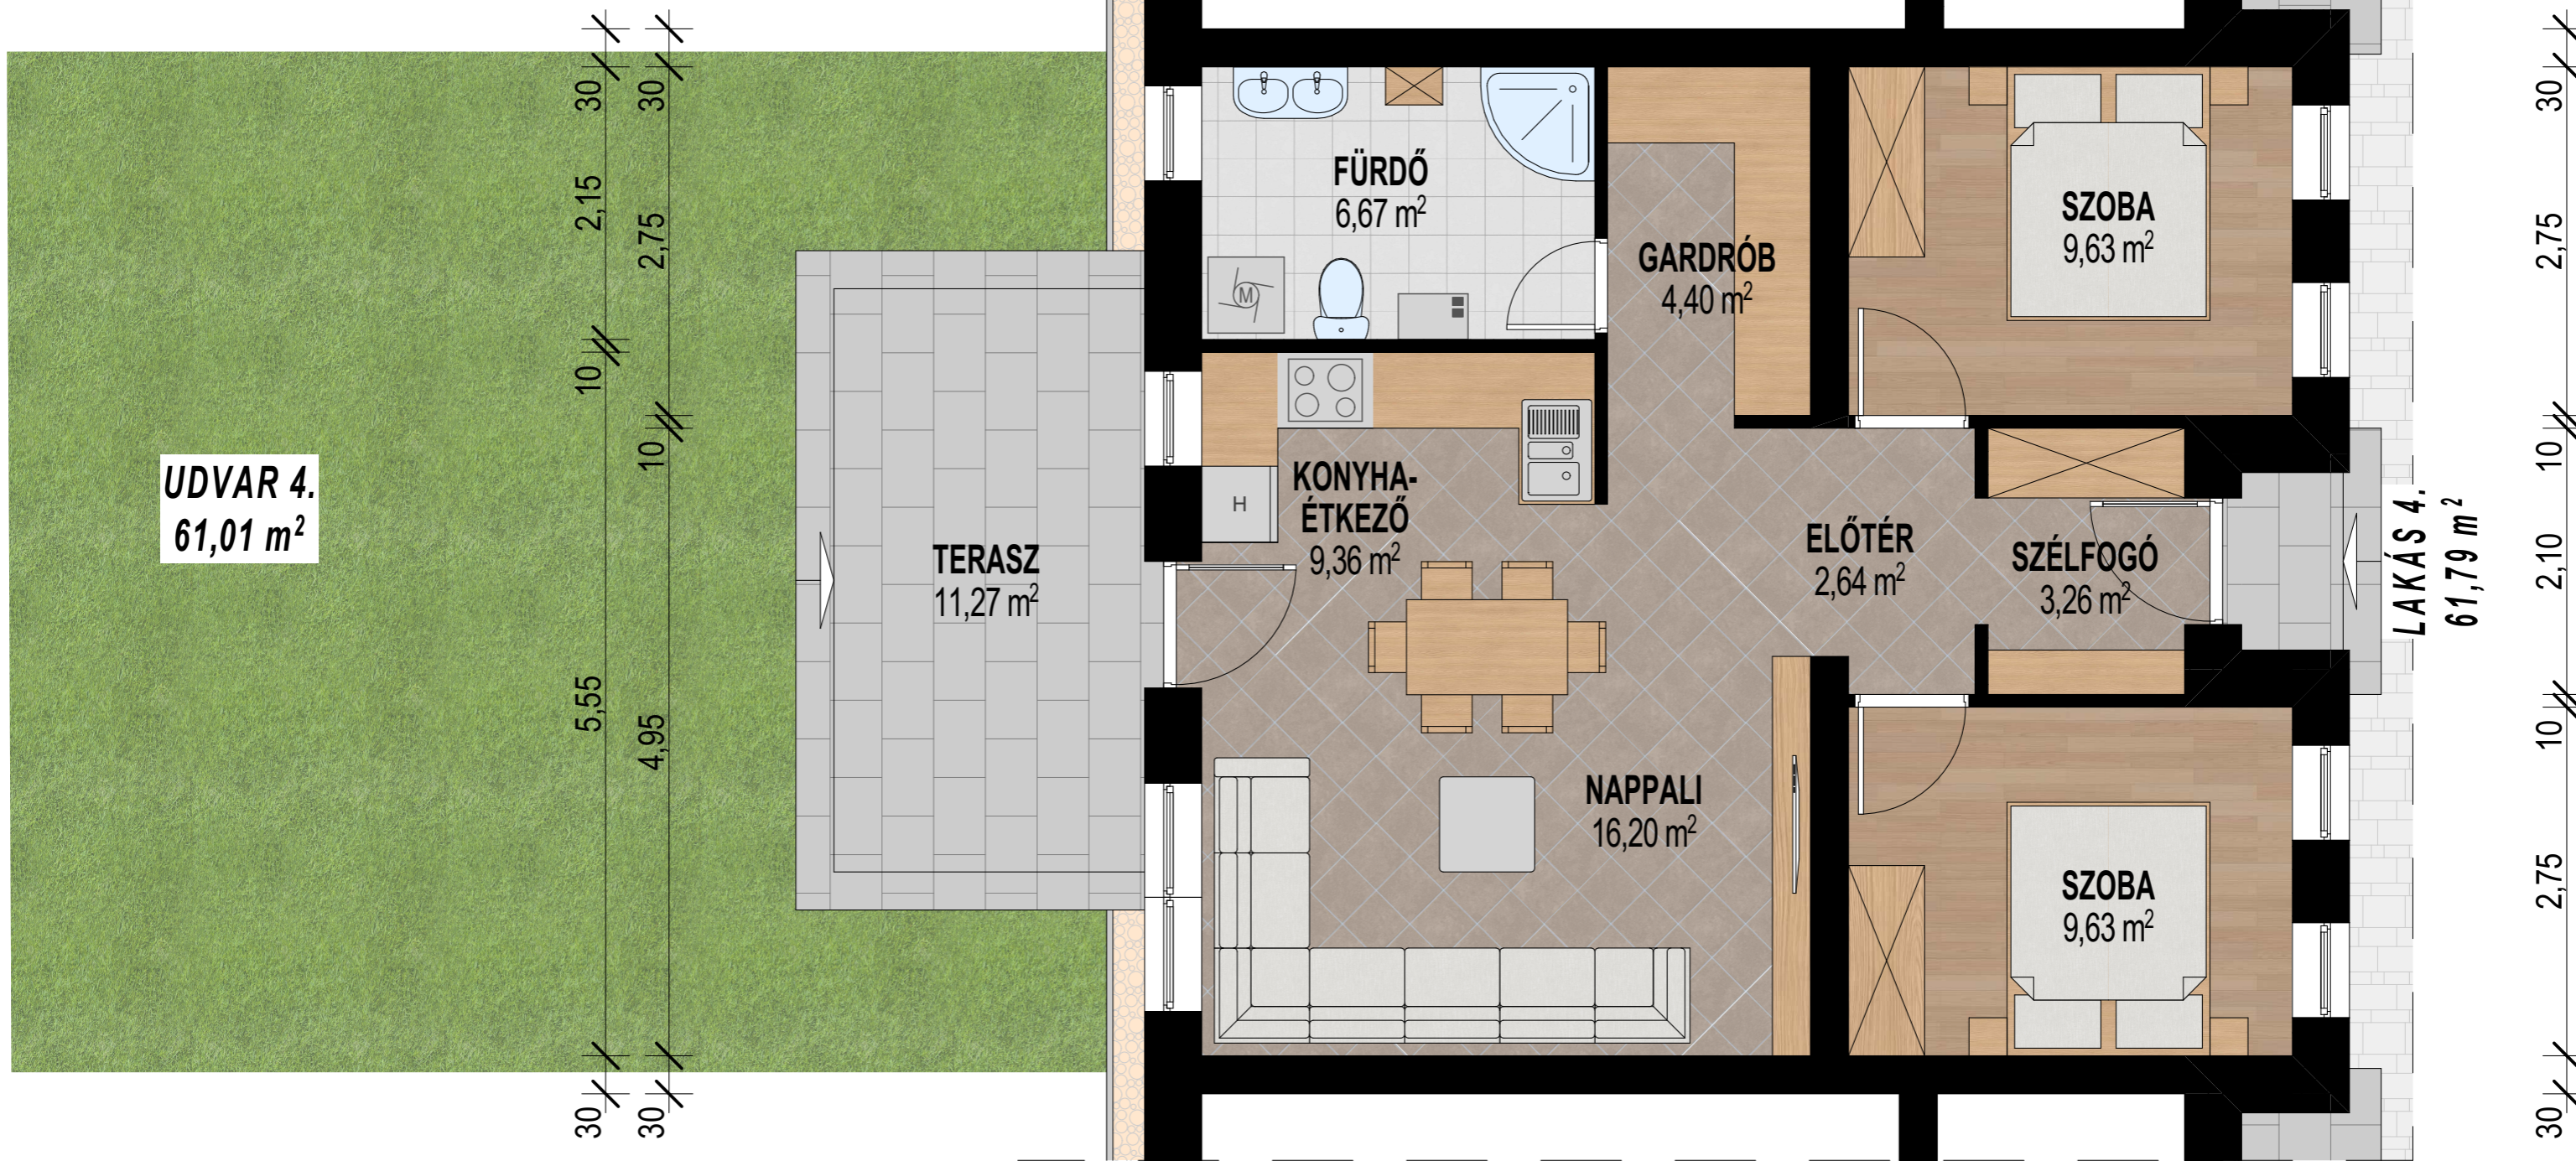